



ALLIED
ELECTRIC SIGN
& *Awning*

DESIGN STANDARD 2018


Contents

- 0.1 Fabrication Drawing
- 0.2 Elevation
- 0.3 Site Plan
- 0.4.1 Monument - Fabrication Drawing
- 0.4.2 Pole Signs
- 0.4.3 EMC
- 0.5 Night Rendering
- 0.6 Schedules
- 0.7 Side View
- 0.8 Footer
- 0.9 Servers & Folders - Filing System
- 0.10 Business Cards

NORTH ELEVATION CHANNEL LETTERS

MANUFACTURE & INSTALL (1) SET OF CHANNEL LETTERS/EMBLEM

- Ⓐ FACES: 3/16" TRANS WHITE SG PLEX WITH VINYL APPLIED V1 V2
 - Ⓑ TRIM: 1" TRIMCAP
 - Ⓒ RETURNS: .040 ALUMINUM 5" DEEP
 - Ⓓ BACKS: .063 ALUMINUM STOCK COLOR
 - Ⓔ ILLUMINATION: WHITE LEDs
 - Ⓕ POWER SUPPLY: REMOTE HOUSED IN POWER SUPPLY BOX
 - Ⓖ MOUNTED TO FASCIA
- VISIBLE DISCONNECT SWITCH AT SIGN
 - 120V SERVICE SUPPLIED BY OTHERS

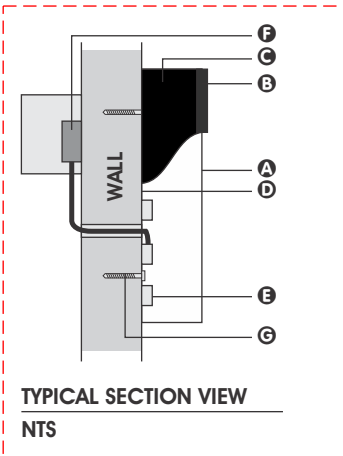

SIDE VIEW
THIS CAN BE PLACED ANYWHERE ON THE DRAWING (SEE SIDE VIEW SECTION FOR MORE DETAILS)

VINYL SCHEDULE
SCREEN AND PRINT COLORS MAY VARY

V1:

PAINT SCHEDULE
SCREEN AND PRINT COLORS MAY VARY

P1:

GRAPHICS SCHEDULE
SCREEN AND PRINT COLORS MAY VARY


G1: PRINTED DIRECT

SCHEDULES
THESE MUST BE ON EVERY DRAWING THAT HAS PAINT, VINYL OR GRAPHICS BEING PRINTED (SEE SCHEDULES SECTION FOR MORE INFO)

SCALE
"ELEVATION" TEXT 14pt AvantGarde Bk BT BOLD
"SCALE & NUMBERS" TEST 10pt AvantGarde Bk Bt
LINE IS NOT REQUIRED

SQUARE FOOTAGE OPTION 1
TEXT 14pt AvantGarde Bk BT
RED TEXT
PARENTHESES NOT REQUIRED

NORTH ELEVATION (SQUARE FOOTAGE 152.49 SQ FT)
SCALE: 3/8" = 1'-0"

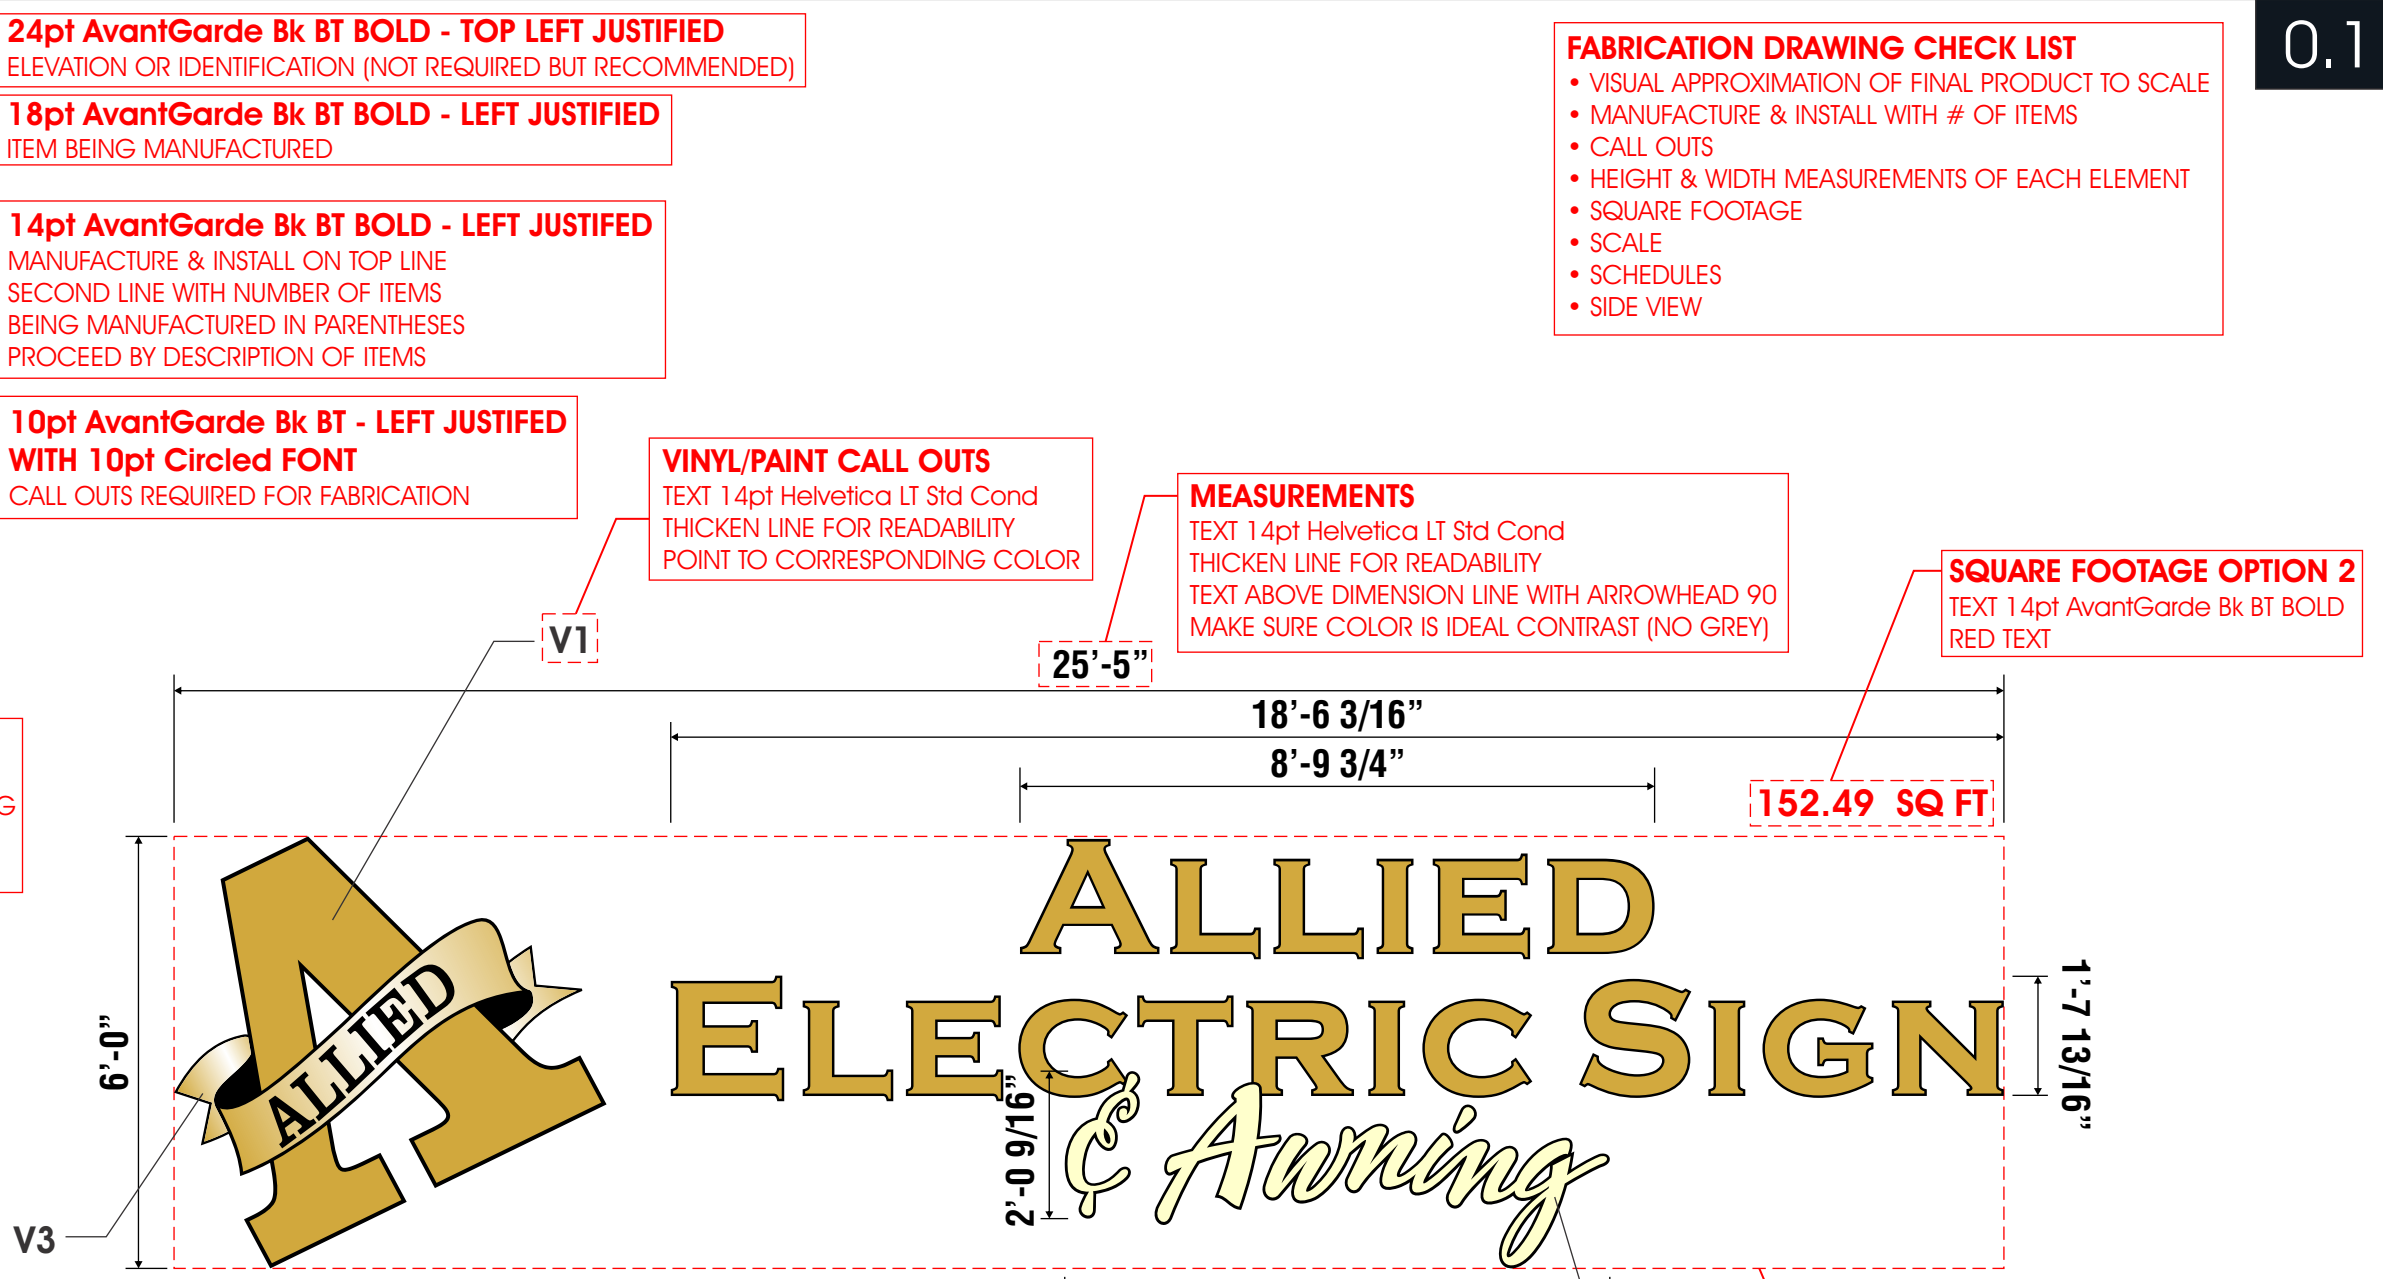

24pt AvantGarde Bk BT BOLD - TOP LEFT JUSTIFIED
ELEVATION OR IDENTIFICATION (NOT REQUIRED BUT RECOMMENDED)

18pt AvantGarde Bk BT BOLD - LEFT JUSTIFIED
ITEM BEING MANUFACTURED

14pt AvantGarde Bk BT BOLD - LEFT JUSTIFIED
MANUFACTURE & INSTALL ON TOP LINE
SECOND LINE WITH NUMBER OF ITEMS
BEING MANUFACTURED IN PARENTHESES
PROCEED BY DESCRIPTION OF ITEMS

10pt AvantGarde Bk BT - LEFT JUSTIFIED WITH 10pt Circled FONT
CALL OUTS REQUIRED FOR FABRICATION

VINYL/PAINT CALL OUTS
TEXT 14pt Helvetica LT Std Cond
THICKEN LINE FOR READABILITY
POINT TO CORRESPONDING COLOR

MEASUREMENTS
TEXT 14pt Helvetica LT Std Cond
THICKEN LINE FOR READABILITY
TEXT ABOVE DIMENSION LINE WITH ARROWHEAD 90
MAKE SURE COLOR IS IDEAL CONTRAST (NO GREY)

SQUARE FOOTAGE OPTION 2
TEXT 14pt AvantGarde Bk BT BOLD
RED TEXT

- FABRICATION DRAWING CHECK LIST**
- VISUAL APPROXIMATION OF FINAL PRODUCT TO SCALE
 - MANUFACTURE & INSTALL WITH # OF ITEMS
 - CALL OUTS
 - HEIGHT & WIDTH MEASUREMENTS OF EACH ELEMENT
 - SQUARE FOOTAGE
 - SCALE
 - SCHEDULES
 - SIDE VIEW

ALLIED ELECTRIC SIGN & AWNING

MANUFACTURING FACILITIES IN - HQ SALT LAKE CITY: 1920 S 900 W SLC, UT • (801) 972-5503

SALT LAKE CITY:
1920 S. 900 W.
(801) 972-5503
WWW.ALLIED-SIGN.COM

DRAWING STEPS

- CONCEPT
- ESTIMATING
- PERMIT/LANDLORD
- PRODUCTION/INSTALL

DRAWING REVIEW

NAME	DATE
SURVEY	DATE
PRODUCTION REVIEW	DATE
INSTALL REVIEW	DATE

Client: Client Name
Address: Client Address
File Name: Customer Name (City Name or Sub Folder) - Sign Type - Today's Date

SALES APPROVAL:

Designer: Designers Name	DATE
Sales: Account Exec Name	DATE

CUSTOMER APPROVAL

NAME	DATE	INITIAL
LANDLORD APPROVAL	DATE	INITIAL

Utah Contractors: 375809-5501 • Nevada: 60486 • Colorado: 237787 • Idaho: RCE-29969 • Wyoming

THIS IS AN ORIGINAL UNPUBLISHED DRAWING CREATED BY ALLIED ELECTRIC SIGN. IT IS SUBMITTED FOR YOUR PERSONAL USE IN CONNECTION WITH THE PROJECT BEING PLANNED FOR YOU. IT IS NOT TO BE REPRODUCED, COPIED OR EXHIBITED.

EXAMPLE OF AN ALLIED APPROVED DRAWING

NORTH ELEVATION CHANNEL LETTERS

24pt AvantGarde Bk BT BOLD - TOP LEFT JUSTIFIED
ELEVATION OR IDENTIFICATION (NOT REQUIRED BUT RECOMMENDED)

18pt AvantGarde Bk BT BOLD - LEFT JUSTIFIED
ITEM BEING MANUFACTURED

- ELEVATION CHECK LIST**
- VISUAL APPROXIMATION OF FINAL PRODUCT TO SCALE
 - EXISTING CONDITIONS & NEW ELEVATION RENDERING
 - ELEVATION WITH SKY & GROUND IN RENDERING
 - HEIGHT & WIDTH MEASUREMENTS OF TOTAL BUILDING
 - SQUARE FOOTAGE SCHEDULE
 - ROOFLINE (IF APPLICABLE)
 - TENANT SPACE (IF APPLICABLE)

MEASUREMENTS
TEXT 14pt Helvetica LT Std Cond
THICKEN LINE FOR READABILITY
TEXT ABOVE DIMENSION LINE WITH ARROWHEAD 90
MAKE SURE COLOR IS IDEAL CONTRAST (NO GREY)
COLOR BACKERS MAY BE REQUIRED FOR REABILITY


SQUARE FOOTAGE
TEXT "SQUARE FOOTAGE" 14pt AvantGarde Bk BT BOLD
TEXT 10pt AvantGarde Bk BT
MATHEMATICS MUST BE INCLUDED
NOT ALL FIELDS REQUIRED

SQUARE FOOTAGE

BUILDING AREA 82' x 25' = 2050 SQ FT
ALLOWED 15% = 307.5 SQ FT
EXISTING 1'-3" x 7'-9 1/8" = 9.7 SQ FT
PROPOSED = 152.49 SQ FT
TOTAL SIGNAGE = 162.19 SQ FT


REMOVE & DISPOSE OF EXISTING SIGNAGE
READING "OLD SIGNAGE HERE"

KEEP "ENTRANCE" SIGN

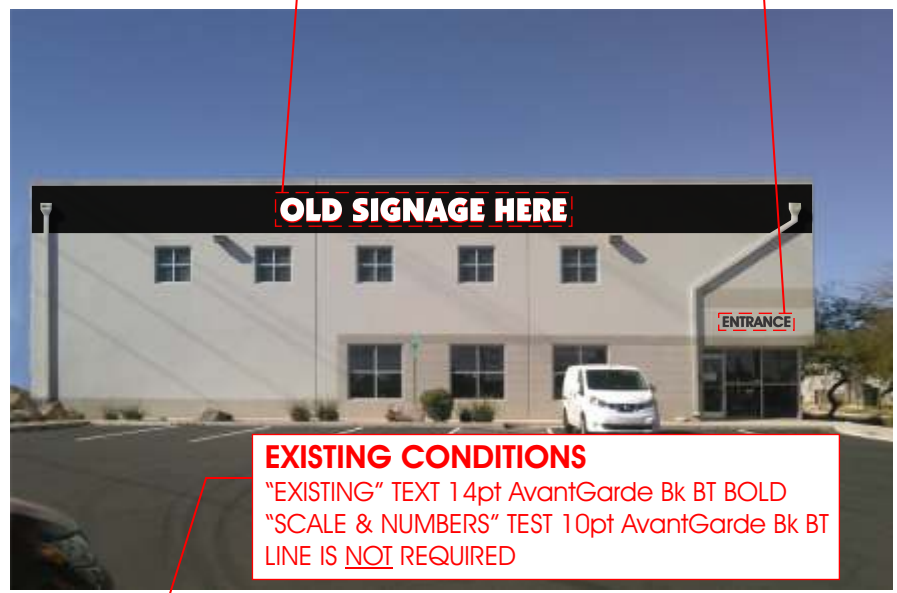

EXISTING CONDITIONS
"EXISTING" TEXT 14pt AvantGarde Bk BT BOLD
"SCALE & NUMBERS" TEST 10pt AvantGarde Bk BT
LINE IS NOT REQUIRED

EXISTING CONDITIONS
SCALE: NTS

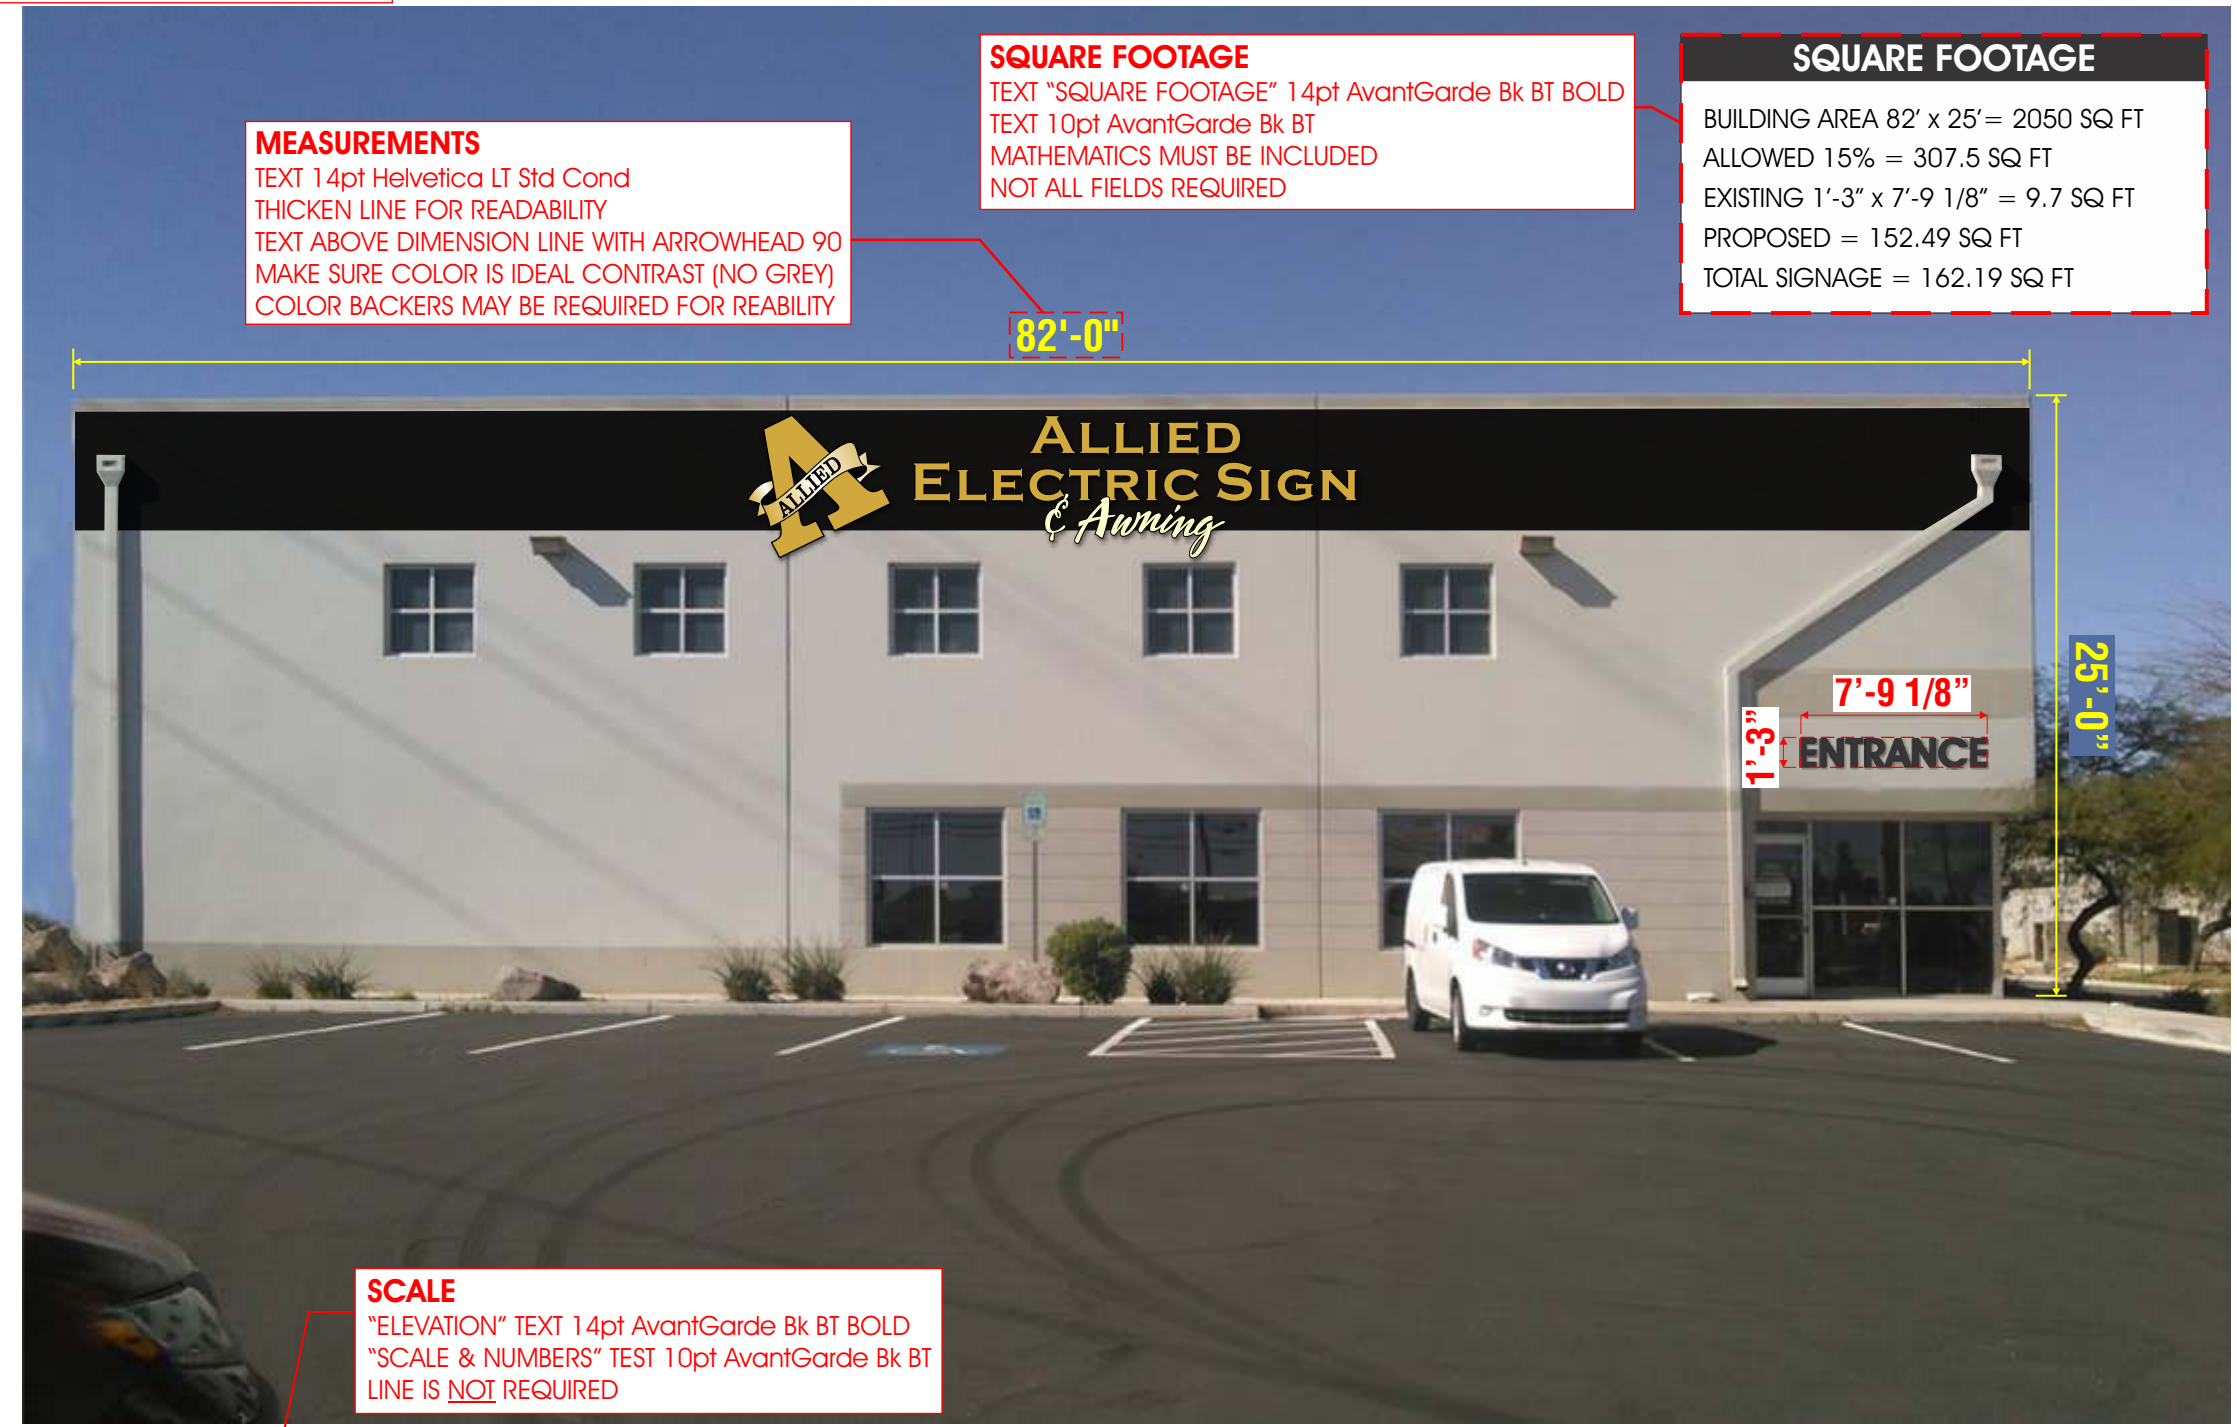

SCALE
"ELEVATION" TEXT 14pt AvantGarde Bk BT BOLD
"SCALE & NUMBERS" TEST 10pt AvantGarde Bk BT
LINE IS NOT REQUIRED

NORTH ELEVATION
SCALE: 3/8" = 1'-0"

Utah Contractors: 375809-5501 • Nevada: 60486 • Colorado: 237787 • Idaho: RCE-29969 • Wyoming

THIS IS AN ORIGINAL UNPUBLISHED DRAWING CREATED BY ALLIED ELECTRIC SIGN. IT IS SUBMITTED FOR YOUR PERSONAL USE IN CONNECTION WITH THE PROJECT BEING PLANNED FOR YOU. IT IS NOT TO BE REPRODUCED, COPIED OR EXHIBITED.



SALT LAKE CITY:
1920 S. 900 W.
(801) 972-5503
WWW.ALLIED-SIGN.COM

- DRAWING STEPS**
- CONCEPT
 - ESTIMATING
 - PERMIT/LANDLORD
 - PRODUCTION/INSTALL

- DRAWING REVIEW**
- NAME SURVEY
 - PRODUCTION REVIEW
 - INSTALL REVIEW

Client: Client Name
Address: Client Address
File Name: Customer Name (City Name or Sub Folder) - Sign Type - Today's Date

SALES APPROVAL:
Designer: Designers Name
Sales: Account Exec Name

CUSTOMER APPROVAL	NAME	DATE	INITIAL
LANDLORD APPROVAL	NAME	DATE	INITIAL

MANUFACTURING FACILITIES IN - HQ SALT LAKE CITY: 1920 S 900 W SLC, UT • (801) 972-5503 NORTHERN UTAH: 2924 Pennsylvania Avenue Ogden, UT UTAH COUNTY: 1852 N. Parkway Court, Springville, UT LAS VEGAS 697 Corinthian Way, Las Vegas, NV




EXAMPLE OF AN ALLIED APPROVED ELEVATION DRAWING

SITE PLAN

24pt AvantGarde Bk BT BOLD - TOP LEFT JUSTIFIED
 ELEVATION OR IDENTIFICATION (NOT REQUIRED BUT RECOMMENDED)

- SITE PLAN CHECK LIST**
- PHOTO CAN BE DRAWN SITE PLAN OR GOOGLE EARTH SHOT
 - VISUAL APPROXIMATION OF FINAL PRODUCT
 - LOCATIONS OF ALL SIGNAGE EXISTING AND BEING MANUFACTURED
 - MEASUREMENTS OF BUILDING (IF APPLICABLE)
 - SETBACK MEASUREMENTS (FOR MONUMENTS/POLE/PYLON ONLY)
 - LOT LENGTH MEASUREMENTS (FOR MONUMENTS/POLE/PYLON ONLY)
 - SITE TRIANGLE (IF APPLICABLE)
 - TENANT SPACE (IF APPLICABLE)
 - PROPERTY LINE (IF APPLICABLE)
 - COMPASS REQUIRED

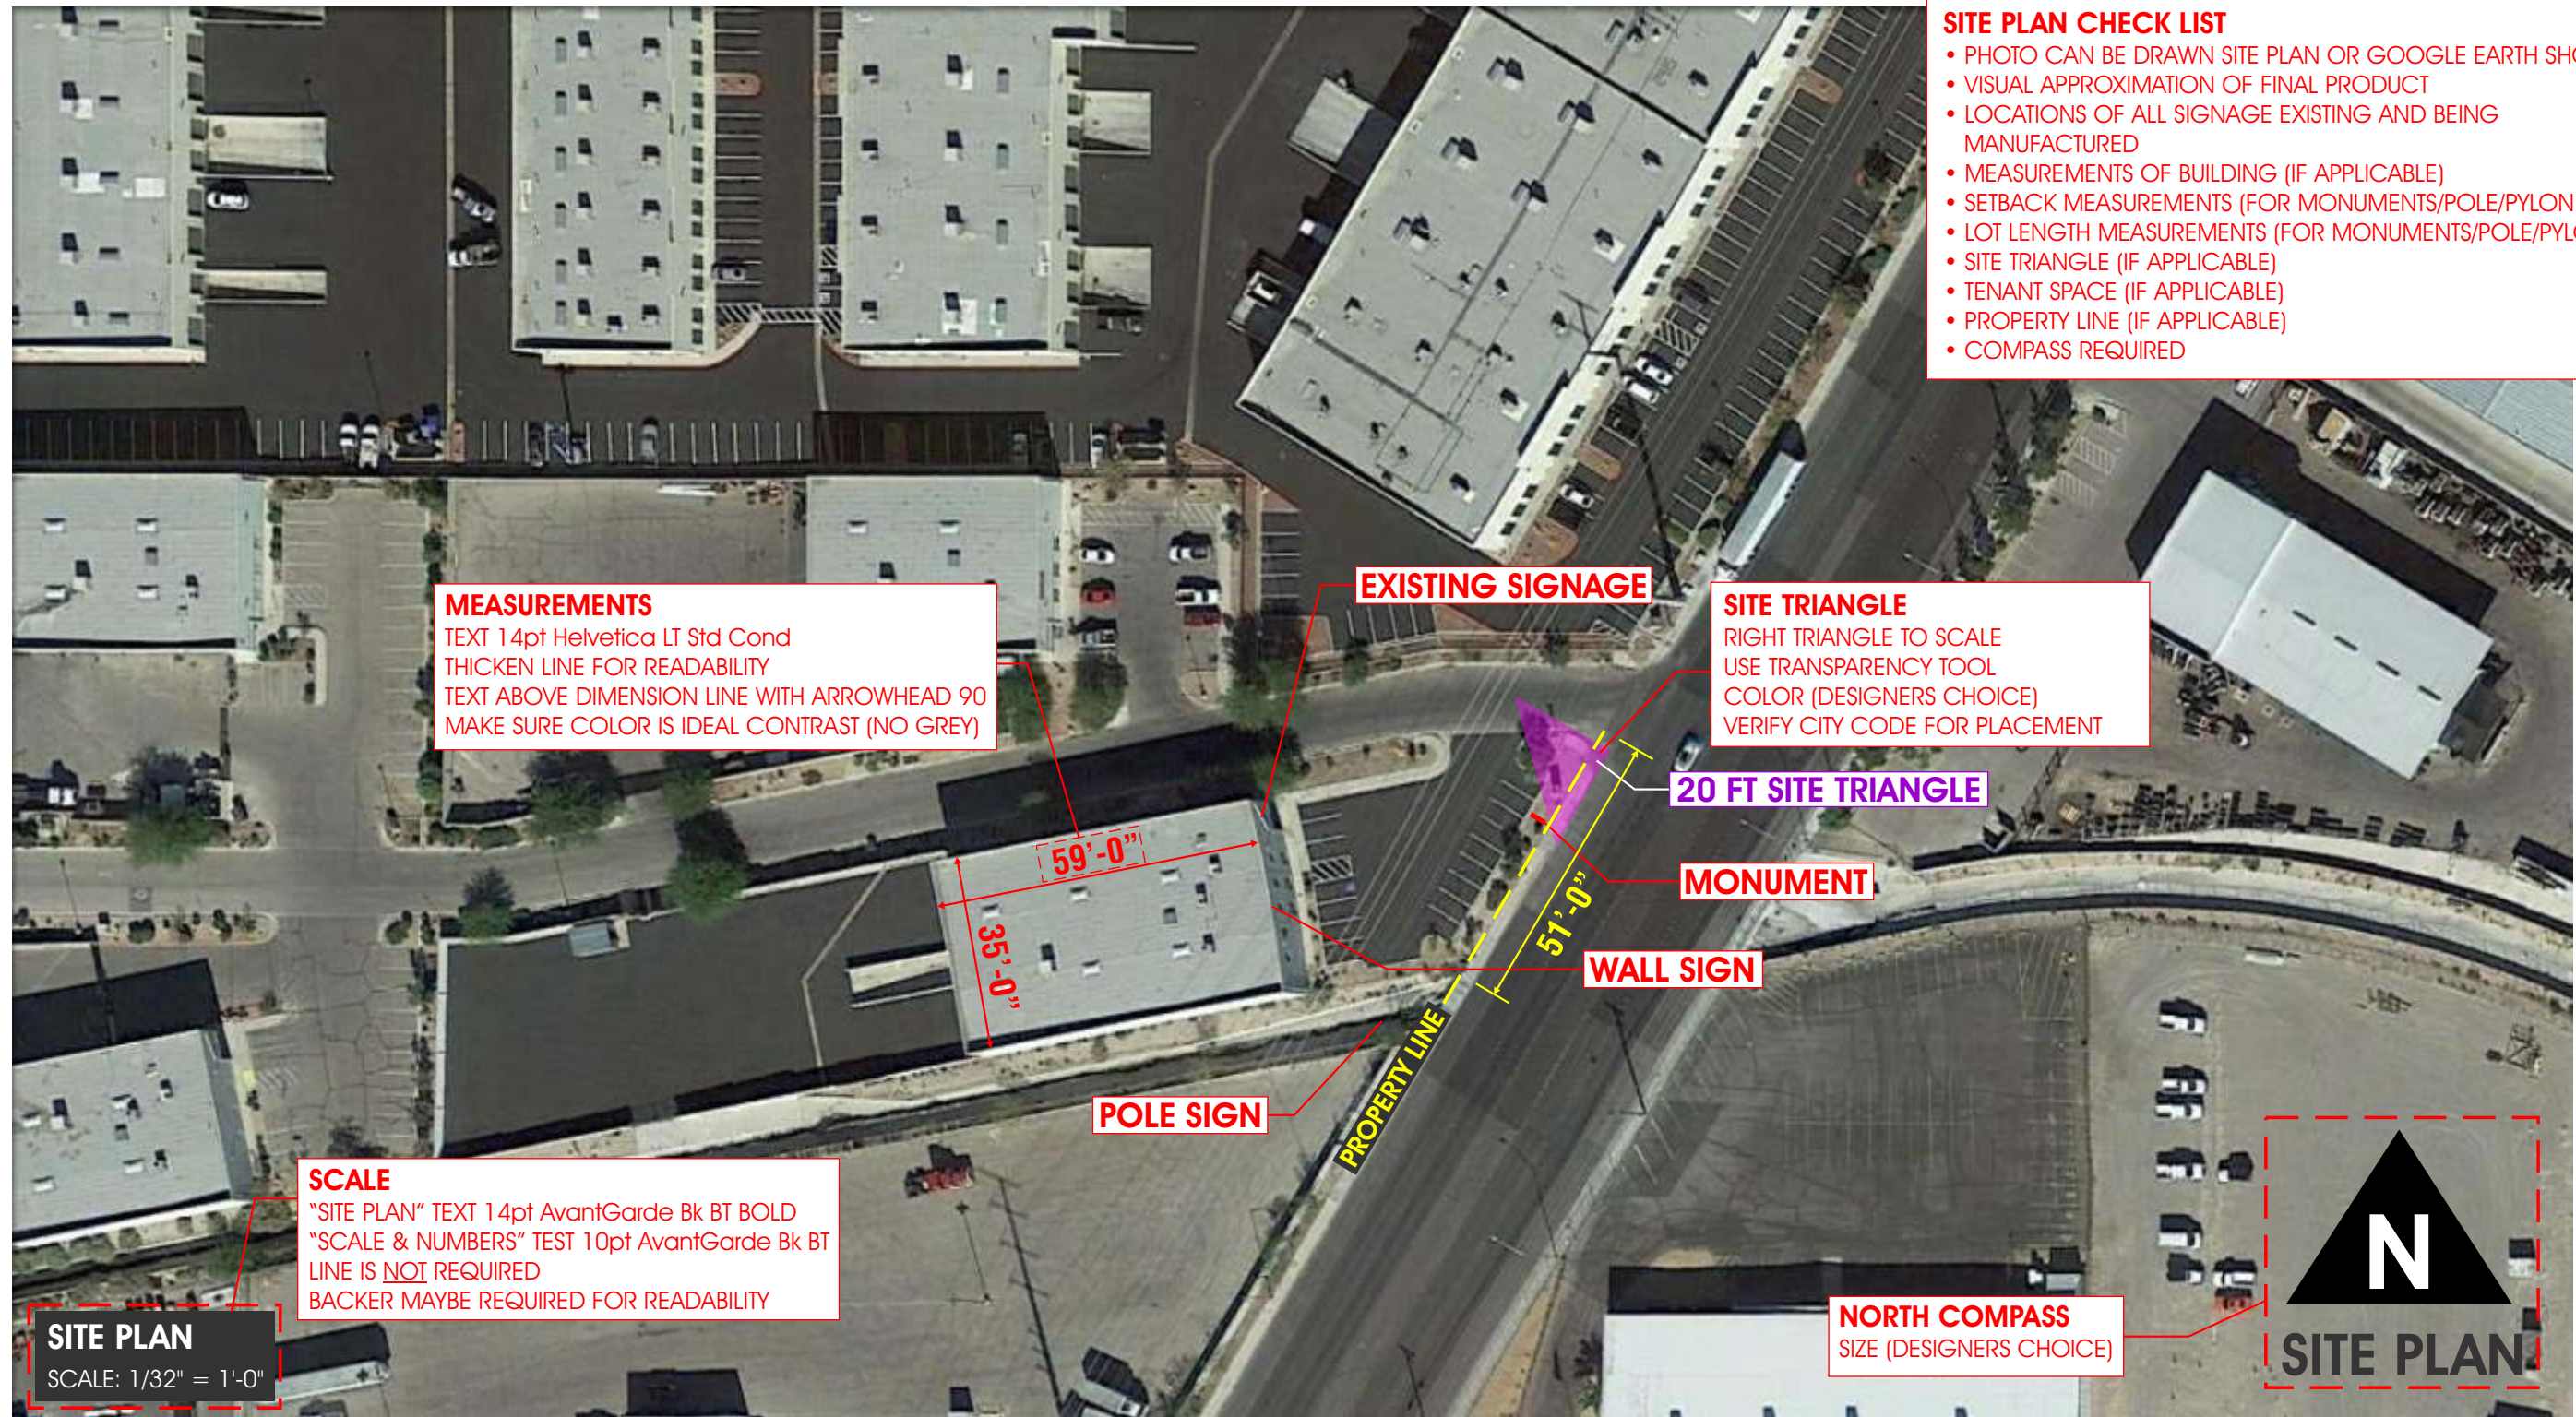

Utah Contractors: 375809-5501 • Nevada: 60486 • Colorado: 237787 • Idaho: RCE-29969 • Wyoming

THIS IS AN ORIGINAL UNPUBLISHED DRAWING CREATED BY ALLIED ELECTRIC SIGN. IT IS SUBMITTED FOR YOUR PERSONAL USE IN CONNECTION WITH THE PROJECT BEING PLANNED FOR YOU. IT IS NOT TO BE REPRODUCED, COPIED OR EXHIBITED.



SALT LAKE CITY:
 1920 S. 900 W.
 (801) 972-5503
 WWW.ALLIED-SIGN.COM

- DRAWING STEPS**
- CONCEPT
 - ESTIMATING
 - PERMIT/LANDLORD
 - PRODUCTION/INSTALL

DRAWING REVIEW	NAME
SURVEY	
PRODUCTION REVIEW	NAME
INSTALL REVIEW	

Client: Client Name
Address: Client Address
File Name: Customer Name (City Name or Sub Folder) - Sign Type - Today's Date

SALES APPROVAL:
Designer: Designers Name
Sales: Account Exec Name

CUSTOMER APPROVAL	NAME	DATE	INITIAL
LANDLORD APPROVAL	NAME	DATE	INITIAL

MANUFACTURING FACILITIES IN - HQ SALT LAKE CITY: 1920 S 900 W SLC, UT • (801) 972-5503 NORTHERN UTAH: 2924 Pennsylvania Avenue Ogden, UT UTAH COUNTY: 1852 N. Parkway Court, Springville, UT LAS VEGAS 697 Corinthian Way, Las Vegas, NV

EXAMPLE OF AN ALLIED APPROVED SITE PLAN



D/F INTERNALLY ILLUMINATED MONUMENT

24pt AvantGarde Bk BT BOLD - TOP LEFT JUSTIFIED
ELEVATION OR IDENTIFICATION (NOT REQUIRED BUT RECOMMENDED)

SCHEDULES
THESE MUST BE ON EVERY DRAWING THAT HAS PAINT, VINYL OR GRAPHICS BEING PRINTED (SEE SCHEDULES SECTION FOR MORE INFO)

MANUFACTURE & INSTALL (1) D/F MONUMENT

14pt AvantGarde Bk BT BOLD - LEFT JUSTIFIED
MANUFACTURE & INSTALL ON TOP LINE SECOND LINE WITH NUMBER OF ITEMS BEING MANUFACTURED IN PARENTHESES PROCEED BY DESCRIPTION OF ITEMS

MEASUREMENTS
TEXT 14pt Helvetica LT Std Cond THICKEN LINE FOR READABILITY TEXT ABOVE DIMENSION LINE WITH ARROWHEAD 90 MAKE SURE COLOR IS IDEAL CONTRAST (NO GREY)




PAINT SCHEDULE
SCREEN AND PRINT COLORS MAY VARY

	P1: PMS 448C
	P2: PMS 7500C
	P3: PMS 2324C


VINYL SCHEDULE
SCREEN AND PRINT COLORS MAY VARY

	V1: PERF VINYL
	V2: 3M TRANS BLACK 230-22

- MONUMENT CHECK LIST**
- VISUAL APPROXIMATION OF FINAL PRODUCT (FRONT, SIDE & TOP VIEWS AS REQUIRED)
 - HEIGHT & WIDTH MEASUREMENTS OF EACH ELEMENT
 - CALL OUTS
 - FOOTING
 - SCALE
 - POWER REQUIREMENTS
 - SCHEDULES
 - SCALE MODEL
 - D/F SIDE BY SIDE VIEW (IF APPLICABLE)

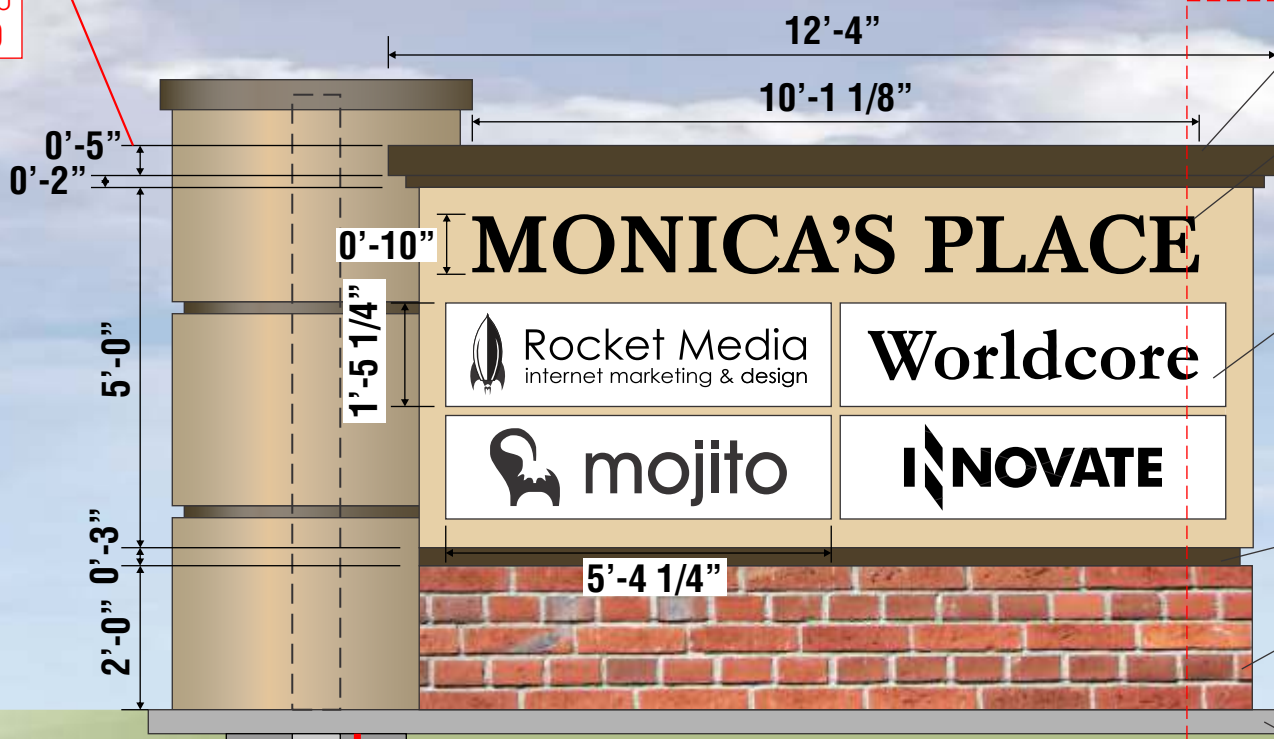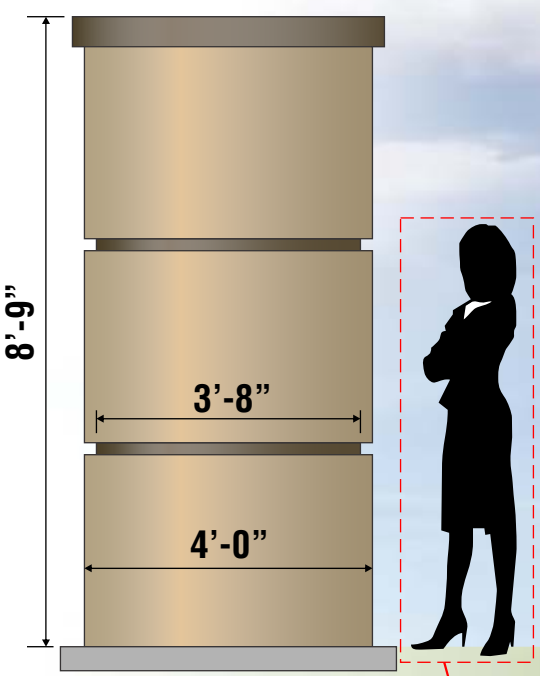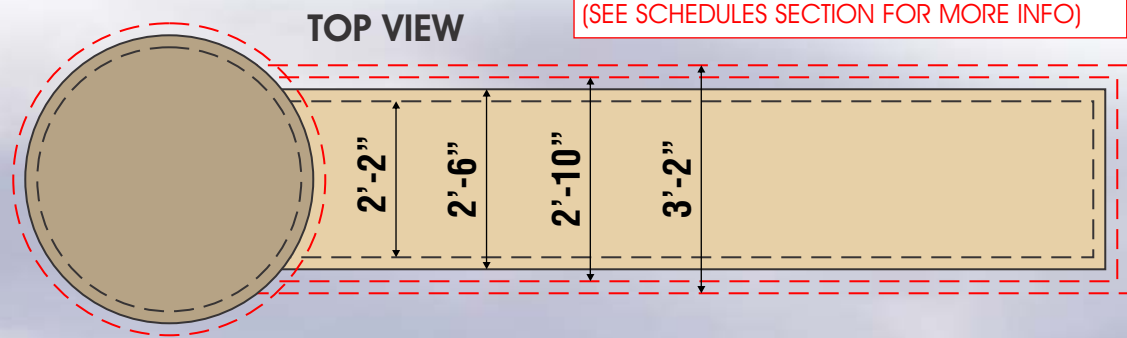

- CAP**
ALUMINUM CONSTRUCTION PAINTED P1
- COPY**
ROUTED & BACKED LETTERS
SG WHITE PLEX WITH VINYL APPLIED V1
WHITE LED ILLUMINATION
- BODY**
ALUMINUM CONSTRUCTION PAINTED P2
SG WHITE PLEX TENANT PANELS WITH VINYL APPLIED V2
WHITE LED ILLUMINATION
- REVEAL**
ALUMINUM CONSTRUCTION PAINTED P1
- BASE**
RED BRICK
- PAD**
4" CONCRETE

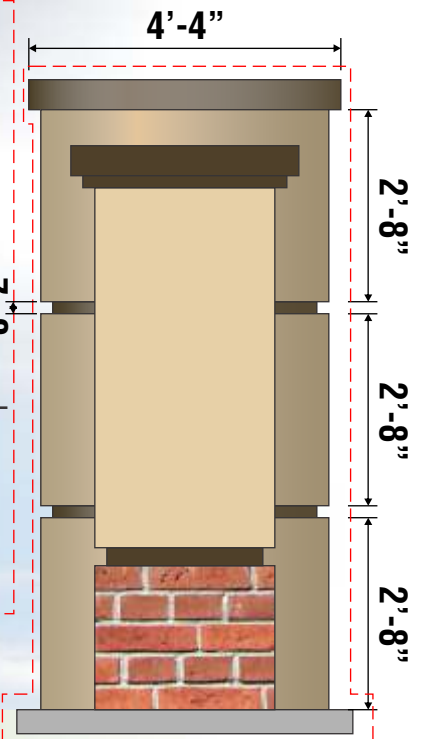

POWER REQUIREMENTS PROVIDED BY OTHERS
(1) 20 AMP CIRCUIT
120 VOLTS

SCALE MODEL
MODEL IS 6'-0" TALL AT SCALE OF PAGE MUST BE LOCATED ON THE HORIZON LINE

POWER REQUIREMENTS
LARGER SIGNS MAY REQUIRE MORE THAN (1) AMP CIRCUIT MAY BE PLACED ANYWHERE ON THE PAGE

NORTH ELEVATION
SCALE: 3/8" = 1'-0"

120 V SERVICE TO SIGN BY GENERAL CONTRACTOR / ELECTRICAL CONTRACTOR
• ELECTRICAL GROUNDED TO PIPE SUPPORT

FOOTING
X" DIAMETER PIPE
X'-X" CONCRETE

POWER GROUNDED CALL OUT
REQUIRED FOR PERMITTING PLACE ON PAGE WITH RED LINE ATTACHED TO FOOTING
14pt AvantGarde Bk BT
10pt AvantGarde Bk BT BOLD

CALL OUTS
TITLE-14pt AvantGarde Bk BT BOLD CALL OUTS - 14pt AvantGarde Bk BT THICKEN LINES AND USE A HIGH CONTRAST COLOR FOR TEXT TO INCREASE READABILITY (NO GREY) IF POSSIBLE LINE UP ALL CALL OUTS. (NOT REQUIRED BASED ON DESIGN)

SIDE & TOP VIEWS
ONE SIDE VIEW REQUIRED ON ALL DRAWINGS MAY NEED BOTH SIDES & TOP IF THERE COULD BE DOUBT OF WHAT THE DESIGN ENTAILS IT IS UP TO DESIGNERS DISCRETION



Utah: 237787 • Idaho: RCE-29969 • Wyoming

THIS IS AN ORIGINAL UNPUBLISHED DRAWING CREATED BY ALLIED ELECTRIC SIGN. IT IS SUBMITTED FOR YOUR PERSONAL USE IN CONNECTION WITH THE PROJECT BEING PLANNED FOR YOU. IT IS NOT TO BE REPRODUCED, COPIED OR EXHIBITED.

SALT LAKE CITY:
1920 S. 900 W.
(801) 972-5503
WWW.ALLIED-SIGN.COM

DRAWING STEPS

<input type="checkbox"/>	CONCEPT
<input type="checkbox"/>	ESTIMATING
<input type="checkbox"/>	PERMIT/LANDLORD
<input type="checkbox"/>	PRODUCTION/INSTALL

DRAWING REVIEW

NAME	
SURVEY	
PRODUCTION REVIEW	
INSTALL REVIEW	

Client: Client Name
Address: Client Address
File Name: Customer Name (City Name or Sub Folder) - Sign Type - Today's Date

SALES APPROVAL:
Designer: Designers Name
Sales: Account Exec Name

CUSTOMER APPROVAL

NAME	DATE	INITIAL

LANDLORD APPROVAL

NAME	DATE	INITIAL

MANUFACTURING FACILITIES IN - HQ SALT LAKE CITY: 1920 S 900 W SLC, UT • (801) 972-5503 NORTHERN UTAH: 2924 Pennsylvania Avenue Ogden, UT UTAH COUNTY: 1852 N. Parkway Court, Springville, UT LAS VEGAS 697 Corinthian Way, Las Vegas, NV

EXAMPLE OF AN ALLIED APPROVED MONUMENT DRAWING





D/F INTERNALLY ILLUMINATED MONUMENT

24pt AvantGarde Bk BT BOLD - TOP LEFT JUSTIFIED
ELEVATION OR IDENTIFICATION (NOT REQUIRED BUT RECOMMENDED)

SIDE BY SIDE VIEW

18pt AvantGarde Bk BT BOLD - LEFT JUSTIFIED
SIDE BY SIDE VIEW

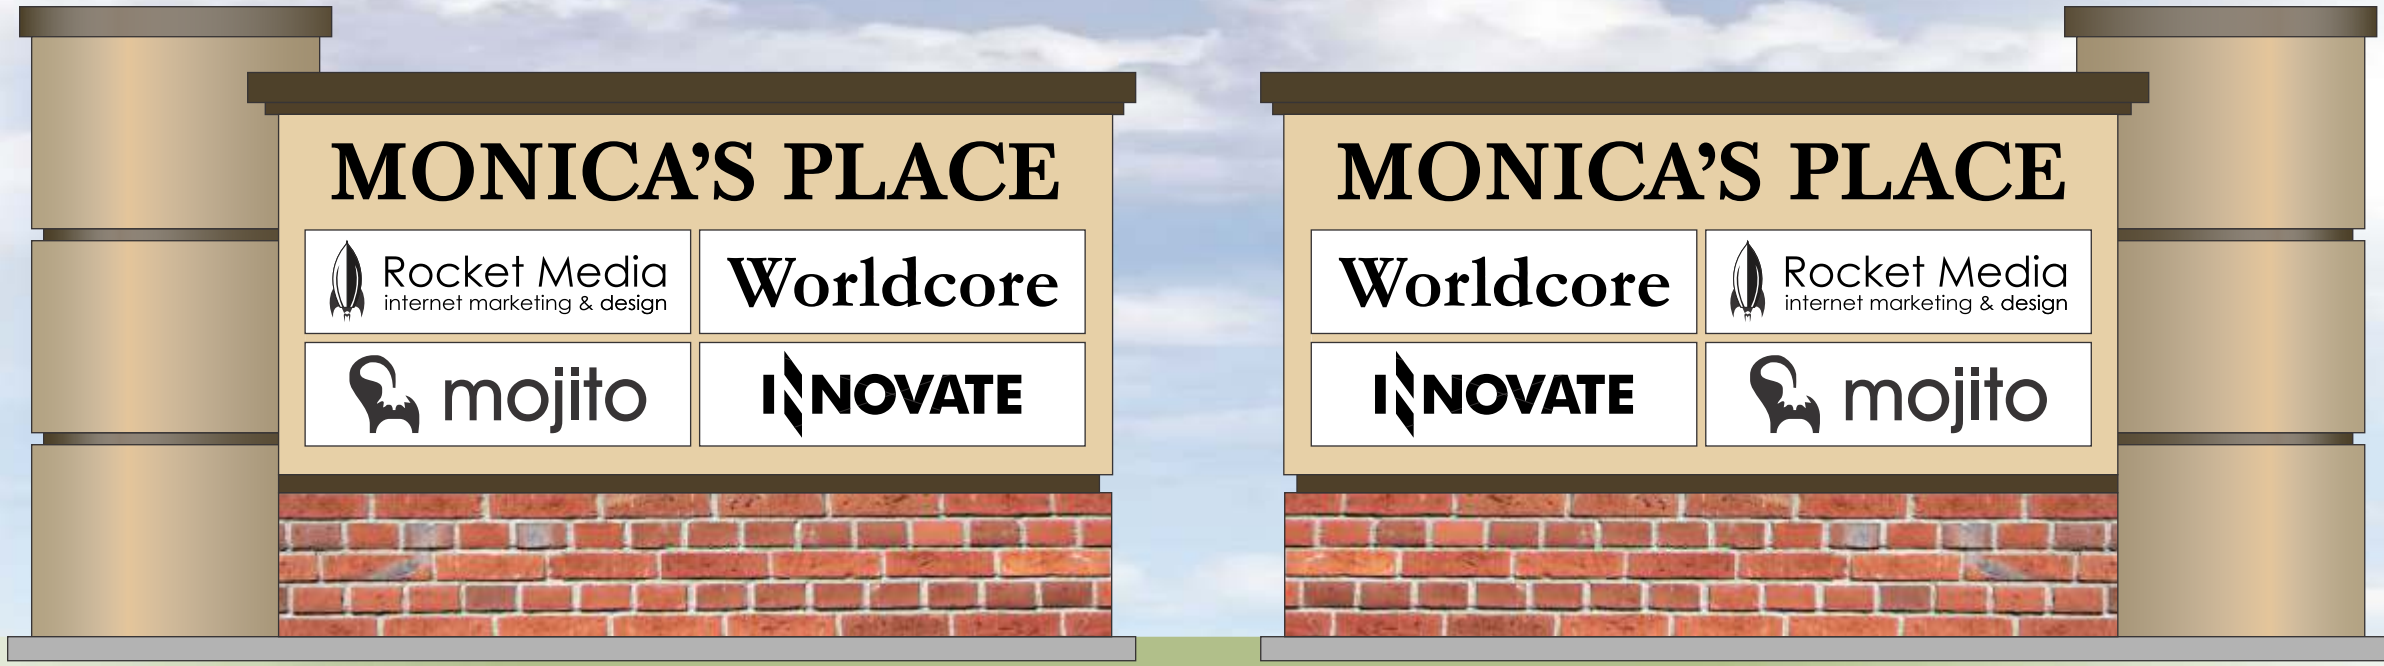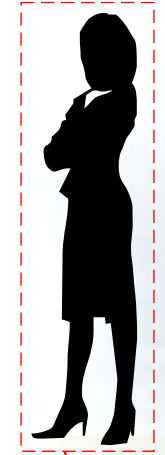

SCALE MODEL
MODEL IS 6'-0" TALL AT SCALE OF PAGE
MUST BE LOCATED ON THE HORIZON LINE

NORTH ELEVATION

SCALE
"ELEVATION" TEXT 14pt AvantGarde Bk BT BOLD
"SCALE & NUMBERS" TEST 10pt AvantGarde Bk BT
LINE IS NOT REQUIRED

Utah Contractors: 375809-5501 • Nevada: 60486 • Colorado: 237787 • Idaho: RCE-29969 • Wyoming

THIS IS AN ORIGINAL UNPUBLISHED DRAWING CREATED BY ALLIED ELECTRIC SIGN. IT IS SUBMITTED FOR YOUR PERSONAL USE IN CONNECTION WITH THE PROJECT BEING PLANNED FOR YOU. IT IS NOT TO BE REPRODUCED, COPIED OR EXHIBITED.



ALLIED ELECTRIC SIGN & Awning

SALT LAKE CITY:
1920 S. 900 W.
(801) 972-5503
WWW.ALLIED-SIGN.COM

- DRAWING STEPS**
- CONCEPT
 - ESTIMATING
 - PERMIT/LANDLORD
 - PRODUCTION/INSTALL

DRAWING REVIEW	NAME
	SURVEY
	PRODUCTION REVIEW
	INSTALL REVIEW

Client: Client Name
Address: Client Address
File Name: Customer Name (City Name or Sub Folder) - Sign Type - Today's Date

SALES APPROVAL:
Designer: Designers Name
Sales: Account Exec Name

CUSTOMER APPROVAL	NAME	DATE	INITIAL
LANDLORD APPROVAL	NAME	DATE	INITIAL

MANUFACTURING FACILITIES IN - HQ SALT LAKE CITY: 1920 S 900 W SLC, UT • (801) 972-5503 NORTHERN UTAH: 2924 Pennsylvania Avenue Ogden, UT UTAH COUNTY: 1852 N. Parkway Court, Springville, UT LAS VEGAS 697 Corinthian Way, Las Vegas, NV

EXAMPLE OF AN ALLIED APPROVED MONUMENT DRAWING



D/F INTERNALLY ILLUMINATED POLE SIGN

MANUFACTURE & INSTALL (1) D/F MONUMENT

14pt AvantGarde Bk BT BOLD - LEFT JUSTIFIED
 MANUFACTURE & INSTALL ON TOP LINE SECOND LINE WITH NUMBER OF ITEMS BEING MANUFACTURED IN PARENTHESES PROCEED BY DESCRIPTION OF ITEMS

24pt AvantGarde Bk BT BOLD - TOP LEFT JUSTIFIED
 ELEVATION OR IDENTIFICATION (NOT REQUIRED BUT RECOMMENDED)

- POLE SIGN CHECK LIST**
- VISUAL APPROXIMATION OF FINAL PRODUCT (FRONT, SIDE & TOP VIEWS AS REQUIRED)
 - HEIGHT & WIDTH MEASUREMENTS OF EACH ELEMENT
 - CALL OUTS
 - FOOTING
 - SCALE
 - POWER REQUIREMENTS
 - SCHEDULES
 - SCALE MODEL
 - D/F SIDE BY SIDE VIEW (IF APPLICABLE)

DAKTRONICS ICONS
 PLACE ANTENNA AND HEAT SENSOR ON MONUMENT TO SCALE WITH A NOTE "PLACEMENT TBD..."
 14pt AvantGarde Bk BT BOLD

SCALE MODEL
 MODEL IS 6'-0" TALL AT SCALE OF PAGE MUST BE LOCATED ON THE HORIZON LINE


MEASUREMENTS
 TEXT 14pt Helvetica LT Std Cond THICKEN LINE FOR READABILITY
 TEXT ABOVE DIMENSION LINE WITH ARROWHEAD 90 MAKE SURE COLOR IS IDEAL CONTRAST (NO GREY)

POWER GROUNDED CALL OUT
 REQUIRED FOR PERMITTING PLACE ON PAGE WITH RED LINE ATTACHED TO FOOTING
 14pt AvantGarde Bk BT
 10pt AvantGarde Bk BT BOLD

POWER REQUIREMENTS
 LARGER SIGNS MAY REQUIRE MORE THAN (1) AMP CIRCUIT MAY BE PLACED ANYWHERE ON THE PAGE

POWER REQUIREMENTS PROVIDED BY OTHERS
 (1) 20 AMP CIRCUIT
 120 VOLTS

NORTH ELEVATION
 SCALE: 3/8" = 1'-0"

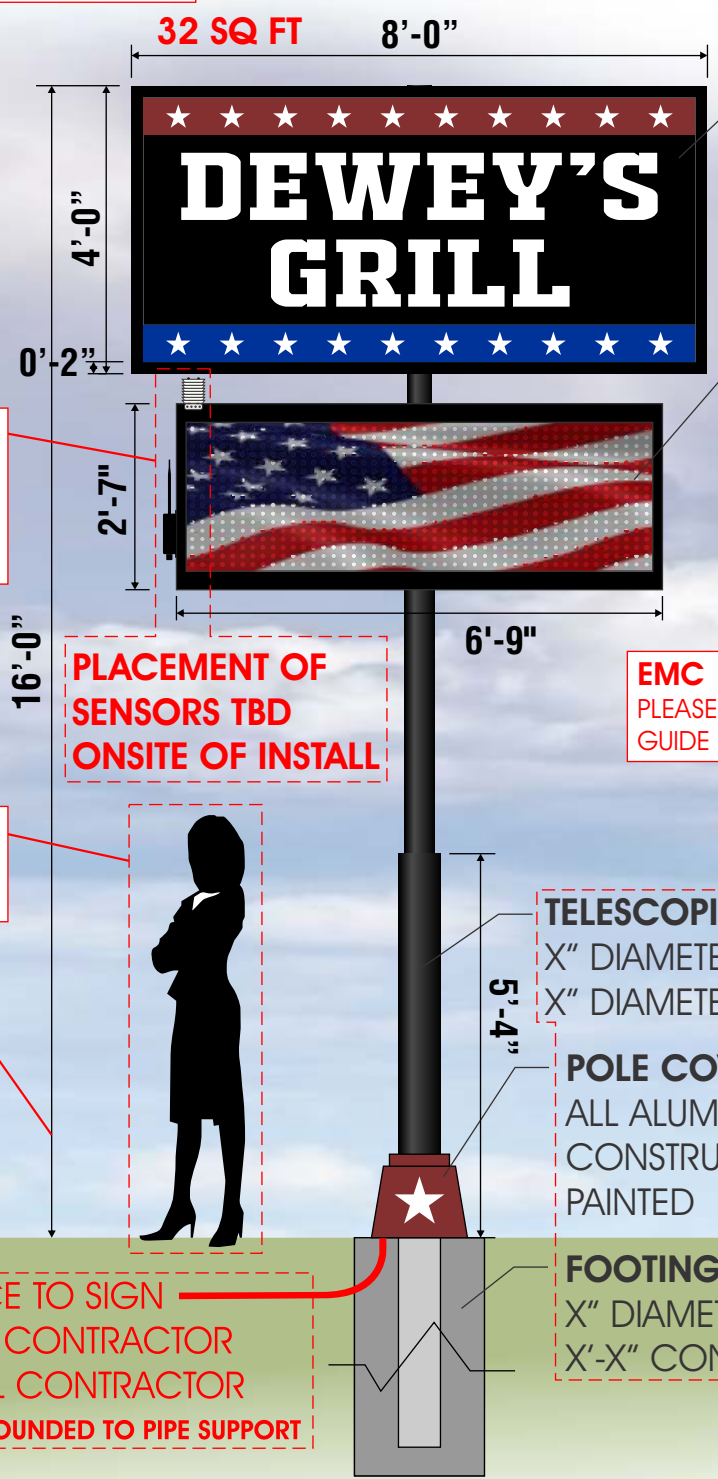

CABINET
 FACES: 3/16" TRANS WHITE SG PLEX
 RETAINER: .090 COLOR ALUMINUM X"
 ILLUMINATION: WHITE LEDs
 POWER SUPPLY: HOUSED IN CABINET

EMC DAKTRONICS
 19.8mm
 6'9" x 2'7" CABINET
 6'6" x 2'1" V.O.
 FULL COLOR

CALL OUTS
 TITLE-14pt AvantGarde Bk BT BOLD
 CALL OUTS - 14pt AvantGarde Bk BT THICKEN LINES AND USE A HIGH CONTRAST COLOR FOR TEXT TO INCREASE READABILITY (NO GREY) IF POSSIBLE LINE UP ALL CALL OUTS. (NOT REQUIRED BASED ON DESIGN)


EMC
 PLEASE SEE EMC SECTION IN THIS DESIGN GUIDE 0.4.3 FOR PROPER CALL OUTS

TELESCOPIC POLE
 X" DIAMETER PIPE
 X" DIAMETER PIPE

POLE COVER
 ALL ALUMINUM CONSTRUCTION PAINTED

FOOTING
 X" DIAMETER PIPE
 X'-X" CONCRETE

CALL OUTS
 TITLE-14pt AvantGarde Bk BT BOLD
 CALL OUTS - 14pt AvantGarde Bk BT THICKEN LINES AND USE A HIGH CONTRAST COLOR FOR TEXT TO INCREASE READABILITY (NO GREY) IF POSSIBLE LINE UP ALL CALL OUTS. (NOT REQUIRED BASED ON DESIGN)

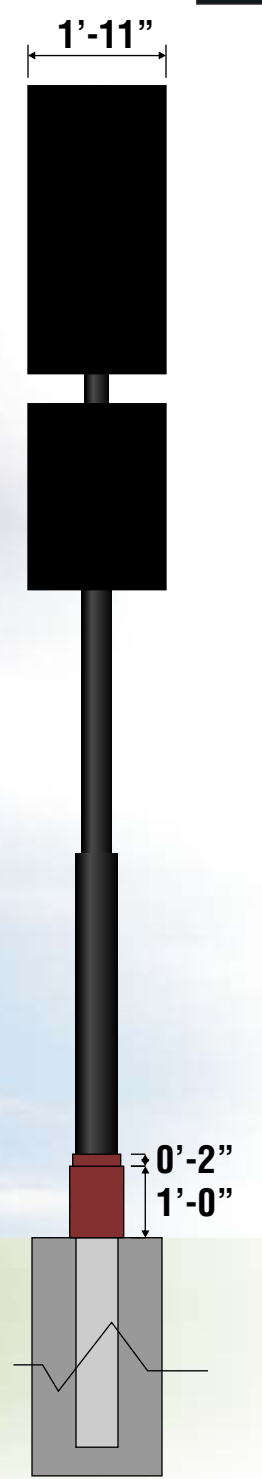

SIDE VIEW

Utah Contractors: 375809-5501 • Nevada: 60486 • Colorado: 237787 • Idaho: RCE-29969 • Wyoming

THIS IS AN ORIGINAL UNPUBLISHED DRAWING CREATED BY ALLIED ELECTRIC SIGN. IT IS SUBMITTED FOR YOUR PERSONAL USE IN CONNECTION WITH THE PROJECT BEING PLANNED FOR YOU. IT IS NOT TO BE REPRODUCED, COPIED OR EXHIBITED.



SALT LAKE CITY:
 1920 S. 900 W.
 (801) 972-5503
 WWW.ALLIED-SIGN.COM

DRAWING STEPS	DRAWING REVIEW
<input type="checkbox"/> CONCEPT	NAME
<input type="checkbox"/> ESTIMATING	SURVEY
<input type="checkbox"/> PERMIT/LANDLORD	PRODUCTION REVIEW
<input type="checkbox"/> PRODUCTION/INSTALL	INSTALL REVIEW

Client: Client Name
Address: Client Address
File Name: Customer Name (City Name or Sub Folder) - Sign Type - Today's Date

SALES APPROVAL:
Designer: Designers Name
Sales: Account Exec Name

CUSTOMER APPROVAL	NAME	DATE	INITIAL
LANDLORD APPROVAL	NAME	DATE	INITIAL

MANUFACTURING FACILITIES IN - HQ SALT LAKE CITY: 1920 S 900 W SLC, UT • (801) 972-5503 NORTHERN UTAH: 2924 Pennsylvania Avenue Ogden, UT UTAH COUNTY: 1852 N. Parkway Court, Springville, UT LAS VEGAS 697 Corinthian Way, Las Vegas, NV

EXAMPLE OF AN ALLIED APPROVED POLE SIGN DRAWING





EMCs


ALL OTHER MEASUREMENTS & CALL OUTS SHOULD BE INCLUDED ON THE PAGE. THIS PAGE WILL ONLY FOCUS ON EMCs

BOTH ITEMS NEED TO BE INCLUDED ON EMC MONUMENTS OR OUTDOOR EMC WITH WIRELESS CONTROL THEY ARE LOCATED ON THE SIDE OF THE MONUMENT CLOSEST TO THE BUILDING

IF IT IS NON WIRELESS EMC THE HEAT SENSOR STILL IS INCLUDED ON EVERY DRAWING

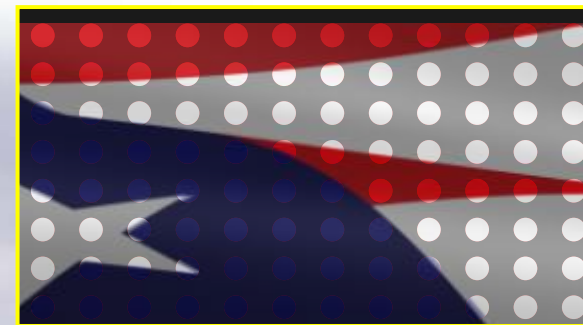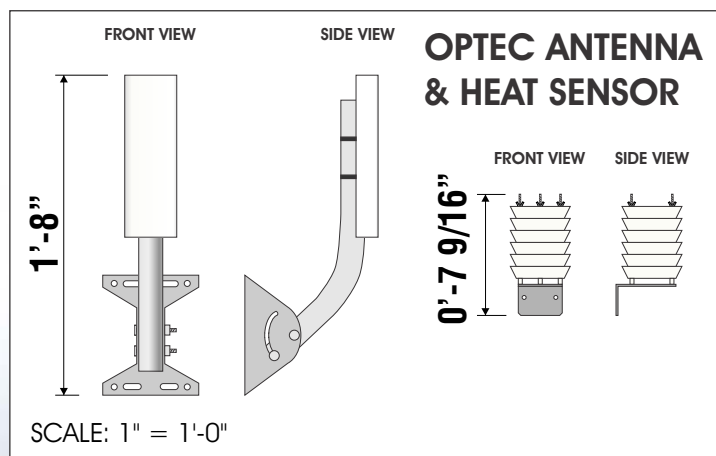

EXPANDED VIEW

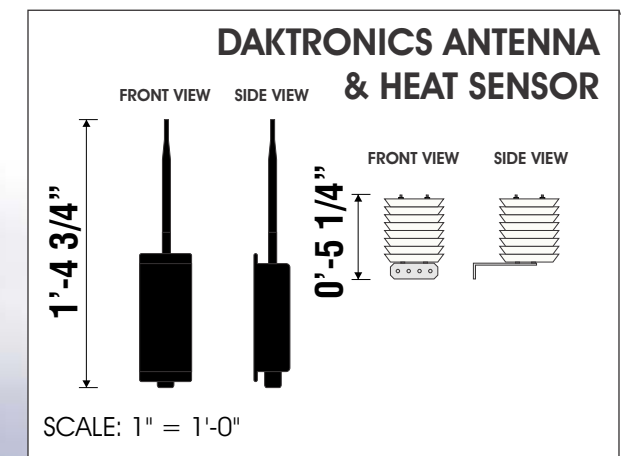

0.4.3

OPTEC
<https://www.optec.com>

OPTEC ICONS
 PLACE ANTENNA AND HEAT SENSOR ON MONUMENT TO SCALE WITH A NOTE "PLACEMENT TBD..."
 14pt AvantGarde Bk BT BOLD

DAKTRONICS
<https://www.daktronics.com>


RENDERING
 SHOW A GENERIC PHOTO RELATED TO THE CLIENT TO REPRESENT EMCs WITH LOW IMAGE QUALITY. DOTS REPRESENT THE SIZE OF MODULES OF THE EMC WITH A TRANSPARENCY OF THE IMAGE BEHIND DOTS.

DAKTRONICS ICONS
 PLACE ANTENNA AND HEAT SENSOR ON MONUMENT TO SCALE WITH A NOTE "PLACEMENT TBD..."
 14pt AvantGarde Bk BT BOLD



PLACEMENT OF SENSORS TBD ONSITE OF INSTALL

EMC
 OPTEC
 20mm
 10'8" x 3'8" CABINET
 10'5" x 3'2" V.O.
 MONOCHROME

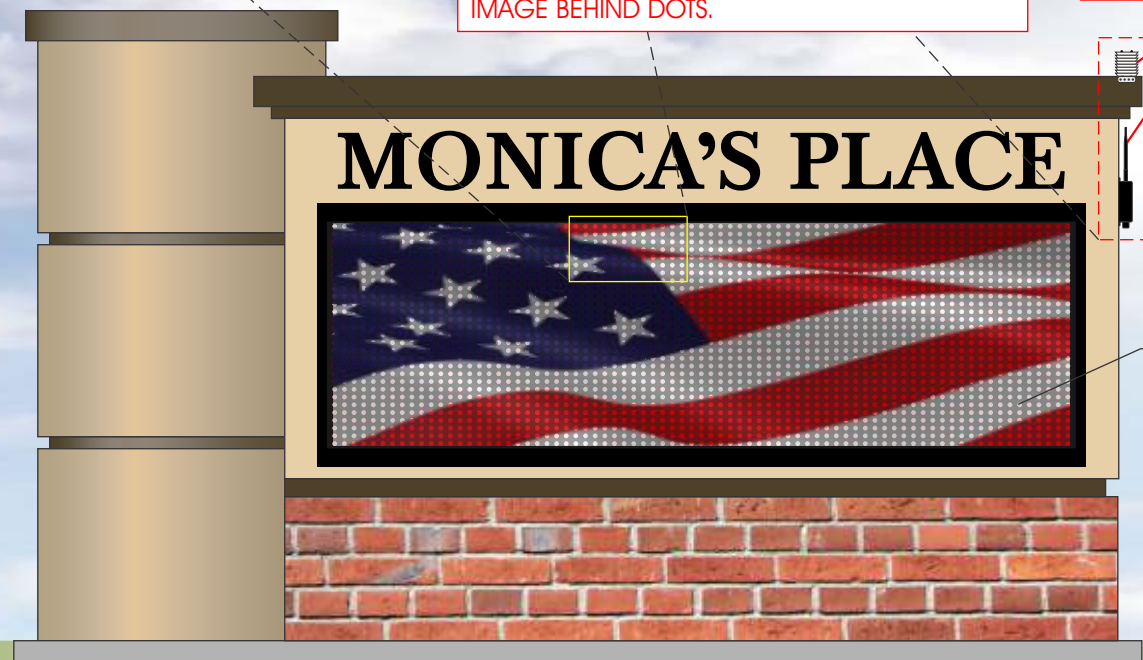

PLACEMENT OF SENSORS TBD ONSITE OF INSTALL

EMC
 DAKTRONICS
 19.8mm
 10'8" x 3'8" CABINET
 10'5" x 3'2" V.O.
 FULL COLOR

PLEASE NOTE EACH COMPANY HAS DIFFERENT SET SIZE EMCs. YOU WILL NEED TO HAVE GOOD MEASUREMENTS PRIOR TO CREATING A RENDERING.

NORTH ELEVATION
 SCALE: 3/8" = 1'-0"

CALL OUTS
 TITLE-14pt AvantGarde Bk BT BOLD
 CALL OUTS - 14pt AvantGarde Bk BT
 THICKEN LINES AND USE A HIGH CONTRAST COLOR FOR TEXT TO INCREASE READABILITY (NO GREY)
 IF POSSIBLE LINE UP ALL CALL OUTS.
 (NOT REQUIRED BASED ON DESIGN)

REQUIRED CALL OUTS
 BRAND OF EMC
 SIZE OF MODULES
 CABINET DIMENSIONS
 VISUAL OPENING DIMENSIONS
 COLOR OR MONOCHROME

CALL OUTS
 TITLE-14pt AvantGarde Bk BT BOLD
 CALL OUTS - 14pt AvantGarde Bk BT
 THICKEN LINES AND USE A HIGH CONTRAST COLOR FOR TEXT TO INCREASE READABILITY (NO GREY)
 IF POSSIBLE LINE UP ALL CALL OUTS.
 (NOT REQUIRED BASED ON DESIGN)

REQUIRED CALL OUTS
 BRAND OF EMC
 SIZE OF MODULES
 CABINET DIMENSIONS
 VISUAL OPENING DIMENSIONS
 COLOR OR MONOCHROME



ALLIED ELECTRIC SIGN & Awning

SALT LAKE CITY:
 1920 S. 900 W.
 (801) 972-5503
 WWW.ALLIED-SIGN.COM

DRAWING STEPS		DRAWING REVIEW	
<input type="checkbox"/> CONCEPT	<input type="checkbox"/> SURVEY	NAME	DATE
<input type="checkbox"/> ESTIMATING	<input type="checkbox"/> PRODUCTION REVIEW	NAME	DATE
<input type="checkbox"/> PERMIT/LANDLORD	<input type="checkbox"/> INSTALL REVIEW	NAME	DATE
<input type="checkbox"/> PRODUCTION/INSTALL			

Client: Client Name	SALES APPROVAL:
Address: Client Address	Designer: Designers Name
	Sales: Account Exec Name
File Name: Customer Name (City Name or Sub Folder) - Sign Type - Today's Date	

CUSTOMER APPROVAL	NAME	DATE	INITIAL
LANDLORD APPROVAL	NAME	DATE	INITIAL

EXAMPLE OF AN ALLIED APPROVED EMC DRAWING





NIGHT RENDERING

NTS

Utah Contractors: 375809-5501 • Nevada: 60486 • Colorado: 237787 • Idaho: RCE-29969 • Wyoming

THIS IS AN ORIGINAL UNPUBLISHED DRAWING CREATED BY ALLIED ELECTRIC SIGN. IT IS SUBMITTED FOR YOUR PERSONAL USE IN CONNECTION WITH THE PROJECT BEING PLANNED FOR YOU. IT IS NOT TO BE REPRODUCED, COPIED OR EXHIBITED.



ALLIED
ELECTRIC SIGN
& Awning

SALT LAKE CITY:
 1920 S. 900 W.
 (801) 972-5503
 WWW.ALLIED-SIGN.COM

DRAWING STEPS
<input type="checkbox"/> CONCEPT
<input type="checkbox"/> ESTIMATING
<input type="checkbox"/> PERMIT/LANDLORD
<input type="checkbox"/> PRODUCTION/INSTALL

DRAWING REVIEW
NAME: _____
SURVEY: _____
PRODUCTION REVIEW: _____
INSTALL REVIEW: _____

Client: <i>Client Name</i>
Address: <i>Client Address</i>
File Name: <i>Customer Name (City Name or Sub Folder) - Sign Type - Today's Date</i>

SALES APPROVAL:
Designer: <i>Designers Name</i>
Sales: <i>Account Exec Name</i>

CUSTOMER APPROVAL	NAME	DATE	INITIAL
LANDLORD APPROVAL	NAME	DATE	INITIAL

MANUFACTURING FACILITIES IN - HQ SALT LAKE CITY: 1920 S 900 W SLC, UT • (801) 972-5503 NORTHERN UTAH: 2924 Pennsylvania Avenue Ogden, UT UTAH COUNTY: 1852 N. Parkway Court, Springville, UT LAS VEGAS 697 Corinthian Way, Las Vegas, NV

EXAMPLE OF AN ALLIED APPROVED NIGHT RENDERING DRAWING



NORTH ELEVATION CHANNEL LETTERS



NIGHT RENDERING
NTS

Utah Contractors: 375809-5501 • Nevada: 60486 • Colorado: 237787 • Idaho: RCE-29969 • Wyoming

THIS IS AN ORIGINAL UNPUBLISHED DRAWING CREATED BY ALLIED ELECTRIC SIGN. IT IS SUBMITTED FOR YOUR PERSONAL USE IN CONNECTION WITH THE PROJECT BEING PLANNED FOR YOU. IT IS NOT TO BE REPRODUCED, COPIED OR EXHIBITED.



ALLIED
ELECTRIC SIGN
& Awning

SALT LAKE CITY:
1920 S. 900 W.
(801) 972-5503
WWW.ALLIED-SIGN.COM

DRAWING STEPS	
<input type="checkbox"/>	CONCEPT
<input type="checkbox"/>	ESTIMATING
<input type="checkbox"/>	PERMIT/LANDLORD
<input type="checkbox"/>	PRODUCTION/INSTALL

DRAWING REVIEW	
NAME	SURVEY
NAME	PRODUCTION REVIEW
NAME	INSTALL REVIEW

Client: <i>Client Name</i>
Address: <i>Client Address</i>
File Name: <i>Customer Name (City Name or Sub Folder) - Sign Type - Today's Date</i>

SALES APPROVAL:	
Designer:	<i>Designers Name</i>
Sales:	<i>Account Exec Name</i>

CUSTOMER APPROVAL	NAME	DATE	INITIAL
LANDLORD APPROVAL	NAME	DATE	INITIAL

MANUFACTURING FACILITIES IN - HQ SALT LAKE CITY: 1920 S 900 W SLC, UT • (801) 972-5503 NORTHERN UTAH: 2924 Pennsylvania Avenue Ogden, UT UTAH COUNTY: 1852 N. Parkway Court, Springville, UT LAS VEGAS 697 Corinthian Way, Las Vegas, NV



EXAMPLE OF AN ALLIED APPROVED NIGHT RENDERING DRAWING

SCHEDULES

EACH PAINT COLOR, VINYL OR PRINTED GRAPHIC IS REPRESENTED BY P1, P2, V1, G1 ETC... THE COLOR TO THE LEFT OF THE CALL OUT MATCHES THE COLOR ON THE RENDERING. TEXT CALL OUTS MUST BE HAVE ALL NECESSARY INFO FOR FABRICATION.

PLEASE USE PATTERN SHOWN FOR CALL OUTS. THIS HELP CREATE LESS CONFUSION & ERRORS IN FABRICATION IF IT IS CONSISTENT EVERY TIME

EXAMPLES - NTS

PAINT SCHEDULE
SCREEN AND PRINT COLORS MAY VARY

- P1: PMS 448C
- P2: VALSPAR S3433
- P3: SW 6831 CLEMATIS PG 182
- P4: MATTHEWS BRUSHED ALUMINUM

PANTONE COLOR
PMS # (PANTONE MATCHING SYSTEM)

VALSPAR COLOR
VALSPAR #

SHERWIN WILLIAMS
(USE RARELY IF POSSIBLE MATCH TO PMS OR VALSPAR COLOR)
SW # AND COLOR NAME & PAGE #

OTHER
COMPLETE CALL OUT FOR CLEAR COLOR

VINYL SCHEDULE
SCREEN AND PRINT COLORS MAY VARY

- V1: PERF BLACK VINYL
- V2: 3M TRANS BLACK 230-22
- V3: 3M HP WHITE 220-10
- V4: PRINTED VINYL
PMS 7407C
PMS BLACK 6C
- V5: ORACAL TRANS RED 8500-031

PERFORATED VINYL
PERF COLOR VINYL
USE PERF GRAPHIC FROM DESIGN TEMPLATE (CHANGE COLOR ACCORDINGLY)

3M GERBER TRANSPARENT VINYL
3M TRANS (COLOR CALLOUT) #

3M GERBER HIGH PERFORMANCE VINYL
3M HP (COLOR CALLOUT) #

PRINTED VINYL
PRINTED VINYL
IF THERE ARE PMS COLORS TO MATCH LIST THEM BELOW THE TEXT ONE AT A TIME (SHOW AS MANY COLORS AS POSSIBLE IN COLOR SQUARE)

ORACAL
USE SAME PATTERN AS 3M COLOR WITH ORACAL SUBSTITUTED

GRAPHICS SCHEDULE
SCREEN AND PRINT COLORS MAY VARY

- G1: PRINTED DIRECT
PMS 100C
PMS 318C

PRINT DIRECT TO MEDIA
PRINTED DIRECT
IF THERE ARE PMS COLOR TO MATCH LIST THEM BELOW THE TEXT ONE AT A TIME

VINYL SCHEDULE
SCREEN AND PRINT COLORS MAY VARY

- V1: [Color Box]

14pt AvantGarde Bk BT BOLD - CENTERED
7pt AvantGarde Bk BT - CENTERED
10pt AvantGarde Bk BT - LEFT JUSTIFIED

COLOR FILL
MATCH COLOR VISUALLY AS CLOSE AS POSSIBLE
IF A PMS COLOR IS CALLED OUT USE THE COREL PANTONE+ SOLID COATED MATCHING UTILITY TO FILL IN THE COLOR



ALLIED ELECTRIC SIGN & Awning

SALT LAKE CITY:
1920 S. 900 W.
(801) 972-5503
WWW.ALLIED-SIGN.COM

DRAWING STEPS	
<input type="checkbox"/>	CONCEPT
<input type="checkbox"/>	ESTIMATING
<input type="checkbox"/>	PERMIT/LANDLORD
<input type="checkbox"/>	PRODUCTION/INSTALL

DRAWING REVIEW	
NAME	DATE
SURVEY	
NAME	DATE
PRODUCTION REVIEW	
NAME	DATE
INSTALL REVIEW	
NAME	DATE

Client: <u>Client Name</u>
Address: <u>Client Address</u>
File Name: <u>Customer Name (City Name or Sub Folder) - Sign Type - Today's Date</u>

SALES APPROVAL:	
Designer: <u>Designers Name</u>	
Sales: <u>Account Exec Name</u>	

CUSTOMER APPROVAL		
NAME	DATE	INITIAL
LANDLORD APPROVAL		
NAME	DATE	INITIAL



FOOTER - INFORMATION

PREFABRICATION - DRAWING STEPS



RED FLAGS MUST BE ADDRESSED AND REMOVED BEFORE SENDING TO PRODUCTION

STEP 1 - CONCEPT DRAWING

- VISUAL APPROXIMATION OF FINAL PRODUCT
- THIS STEP MAY BE SKIPPED IF A BASIC SURVEY HAS BEEN COMPLETED

STEP 2 - ESTIMATE DRAWING

- CONTAINS ENOUGH INFORMATION TO ALLOW FOR PRICING ESTIMATE
- MUST BE IN SCALE
- MUST PASS DRAWING REVIEW

STEP 3 - PERMIT/LANDLORD DRAWING

- CONTAINS ENOUGH INFORMATION TO FULFILL CITY CODE AND LANDLORD REQUIREMENTS

STEP 4 - PRODUCTION/INSTALL DRAWING

- CONTAINS ENOUGH INFORMATION TO COMPLETE SCOPE OF WORK (PRODUCTION MAY ASK FOR ADDITIONAL DETAILS)
- MUST INCLUDE PLAN VIEW AND INSTALL MARKS IF APPLICABLE
- MUST HAVE DETAILED SURVEY
- MUST PASS PRODUCTION REVIEW
- ALL RED FLAGS MUST BE ADDRESSED AND REMOVED
- PDF AND CDR MUST BE PLACED IN APPROVED FOLDER BY ACCOUNT EXECUTIVE ONLY
- MUST HAVE APPROVED LOGO/ARTWORK AND PANTONE/PAINT COLORS
- MUST HAVE ELECTRICAL REQUIREMENTS
- MUST HAVE FOOTING/SUPPORT DETAILS IF APPLICABLE

IN ORDER FOR A JOB TO BE SENT TO FABRICATION...

- ALL DRAWING STEPS MUST BE COMPLETED
- DRAWING REVIEWER, SURVEYOR, AND PRODUCTION REVIEWER NAMES MUST BE ON DRAWING
- MUST HAVE A COMPLETE ADDRESS
- ALL RED FLAGS MUST BE REMOVED
- ALL PAINT/VINYL COLORS MUST BE RESOLVED

DRAWING STEPS	DRAWING REVIEW
<input checked="" type="checkbox"/> CONCEPT	NAME
<input checked="" type="checkbox"/> ESTIMATING	SURVEY
<input checked="" type="checkbox"/> PERMIT/LANDLORD	NAME
<input checked="" type="checkbox"/> PRODUCTION/INSTALL	PRODUCTION REVIEW
	NAME
	INSTALL REVIEW
	NAME

NAME OF DRAWING REVIEWER
*CANNOT BE ORIGINAL DESIGNER TO BE REVIEWED BY ANOTHER DESIGNER OR ACCOUNT EXECUTIVE

NAME OF SURVEYOR

NAME OF PRODUCTION REVIEWER

NAME OF INSTALL REVIEWER



SALT LAKE CITY:
1920 S. 900 W.
(801) 972-5503
WWW.ALLIED-SIGN.COM

DRAWING STEPS	DRAWING REVIEW
<input type="checkbox"/> CONCEPT	NAME
<input type="checkbox"/> ESTIMATING	SURVEY
<input type="checkbox"/> PERMIT/LANDLORD	NAME
<input type="checkbox"/> PRODUCTION/INSTALL	PRODUCTION REVIEW
	NAME
	INSTALL REVIEW
	NAME

DRAWING REVIEW
NAME
SURVEY
NAME
PRODUCTION REVIEW
NAME
INSTALL REVIEW
NAME

Client: Client Name
Address: Client Address
File Name: Customer Name (City Name or Sub Folder) - Sign Type - Today's Date

SALES APPROVAL:
Designer: Designers Name
Sales: Account Exec Name

CUSTOMER APPROVAL	NAME	DATE	INITIAL
LANDLORD APPROVAL	NAME	DATE	INITIAL



CLIENT NAME
 PARENTHESES NOT REQUIRED
 USED TO IDENTIFY LOCATIONS OR SEPARATE STORES/PROJECTS

ADDRESS
 LOCATION OF WHERE
 NEW SIGNAGE IS TO BE INSTALLED

DESIGNER
 IF A SECOND DESIGNER
 IS USED THE NAME WILL
 BE PUT IN PARENTHESES

SALES
 IF A SECOND ACCOUNT EXEC
 IS USED THE NAME WILL
 BE PUT IN PARENTHESES

CUSTOMER APPROVAL
 AREA FOR THE ACCOUNT
 EXECUTIVE TO GET
 A CUSTOMER SIGNATURE

Client: Allied Electric Sign & Awning (Central)	SALES APPROVAL:	CUSTOMER APPROVAL	NAME	DATE	INITIAL
Address: 1920 S. 900 W. Salt Lake City, UT 84107	Designer: John (Jane)				
File Name: Allied Electric Sign & Awning (Central) - Wall Sign - 1-24-18 (REV 1)	Sales: Monica (Dave)	LANDLORD APPROVAL	NAME	DATE	INITIAL

FILE NAME
 FIRST LINE IS THE TITLE OF THE FOLDER WHERE THE PROJECT IS LOCATED ON THE SERVER.
 NEXT THE PARENTHESES IS THE SUB FOLDER FOR THE PROJECT IF THE CLIENT HAS MORE THAN ONE LOCATION/PROJECT OR THE CITY WHERE THE PROJECT IS LOCATED
 NEXT IS A DESCRIPTION OF WHAT IS BEING FABRICATED
 LAST IS THE DATE OF THE LAST REVISION MADE -
 IF MORE THAT ONE REVISION IS DONE IN A DAY PUT "REV" FOLLOWED BY THE NUMBER OF THE REVISION IN PARENTHESES
 (IF A REVISION IS DONE THE FOLLOWING DAY NOTHING IS REQUIRED AFTER THE DATE AS IT IS THE FIRST REVISION THAT DAY)

LANDLORD APPROVAL
 AREA FOR THE ACCOUNT
 EXECUTIVE TO GET
 A LANDLORD SIGNATURE



SALT LAKE CITY:
 1920 S. 900 W.
 (801) 972-5503
 WWW.ALLIED-SIGN.COM

- DRAWING STEPS**
- CONCEPT
 - ESTIMATING
 - PERMIT/LANDLORD
 - PRODUCTION/INSTALL

DRAWING REVIEW	NAME
SURVEY	NAME
PRODUCTION REVIEW	NAME
INSTALL REVIEW	NAME

Client: Client Name
Address: Client Address
File Name: Customer Name (City Name or Sub Folder) - Sign Type - Today's Date

SALES APPROVAL:
Designer: Designers Name
Sales: Account Exec Name

CUSTOMER APPROVAL	NAME	DATE	INITIAL
LANDLORD APPROVAL	NAME	DATE	INITIAL



BUSINESS CARD

0.10

PMS 7407c

PROCESS C19 M38 Y87 K1
SCREEN R207 G160 B78
WEBHTML #CFA04E

**PMS Yellow
0131c 50%**

PROCESS C2 M0 Y23 K0
SCREEN R251 G247 B206
WEBHTML ##FBF7CE

PMS 7540c

PROCESS C3 M2 Y0 K67
SCREEN R76 G79 B83
WEBHTML #4C4F53

PMS 525c

PROCESS C73 M100 Y30 K32
SCREEN R90 G42 B94
WEBHTML #5A2A5E
VINYL 3M PLUM PURPLE 128

PMS Black 6c

PROCESS C78 M69 Y62 K86
SCREEN R16 G23 B31
WEBHTML #10171F

0'-3 1/2"

0'-2"

MONICA COLLARD
President / CEO

801.972.5503 office
801.706.4930 mobile
monicac@allied-sign.com
www.allied-sign.com



**ALLIED
ELECTRIC SIGN
& Awning**

1920 SOUTH 900 WEST
SALT LAKE CITY, UT 84107
SIGNS THAT BUILD BUSINESS

HEADQUARTERS

801-972-5503
1920 South 900 West
SLC, Utah 84104

NORTHERN UTAH

801-621-4612
2924 Pennsylvania Ave.
Ogden, Utah 84401

LAS VEGAS

702-457-0393
697 Corinthian Way
Las Vegas, NV 89030

UTAH COUNTY

801-489-3645
1852 N. Parkway Court
Springville, Utah 84663

UTAH :: WYOMING :: NEVADA :: COLORADO :: IDAHO

LAYOUT

SCALE: 2:1



**ALLIED
ELECTRIC SIGN
& Awning**

SALT LAKE CITY:
1920 S. 900 W.
(801) 972-5503
WWW.ALLIED-SIGN.COM

DRAWING STEPS
<input type="checkbox"/> CONCEPT
<input type="checkbox"/> ESTIMATING
<input type="checkbox"/> PERMIT/LANDLORD
<input type="checkbox"/> PRODUCTION/INSTALL

DRAWING REVIEW
NAME: _____ SURVEY
NAME: _____ PRODUCTION REVIEW
NAME: _____ INSTALL REVIEW

Client: Client Name
Address: Client Address
File Name: Customer Name (City Name or Sub Folder) - Sign Type - Today's Date

SALES APPROVAL:
Designer: Designers Name
Sales: Account Exec Name

CUSTOMER APPROVAL	NAME	DATE	INITIAL
LANDLORD APPROVAL	NAME	DATE	INITIAL

